

Unity Bench Purchase Request

Name:

Address:

Cell phone #:

Email address:

Engraving wording: *(for custom engraving and or artwork, we can get you in contact with necessary representative)*

All CAPs **or** Upper/Lower (page 16 in catalogue)

Color or colors of engraving:

Bench site #:

Deposit (\$1,000) _____. Date _____

Buyer signature:


Approval of email design by donator (date):

USCL ordered approved design (date):

Balance due on delivery plus engraving costs.

Balance amount:

Date paid:

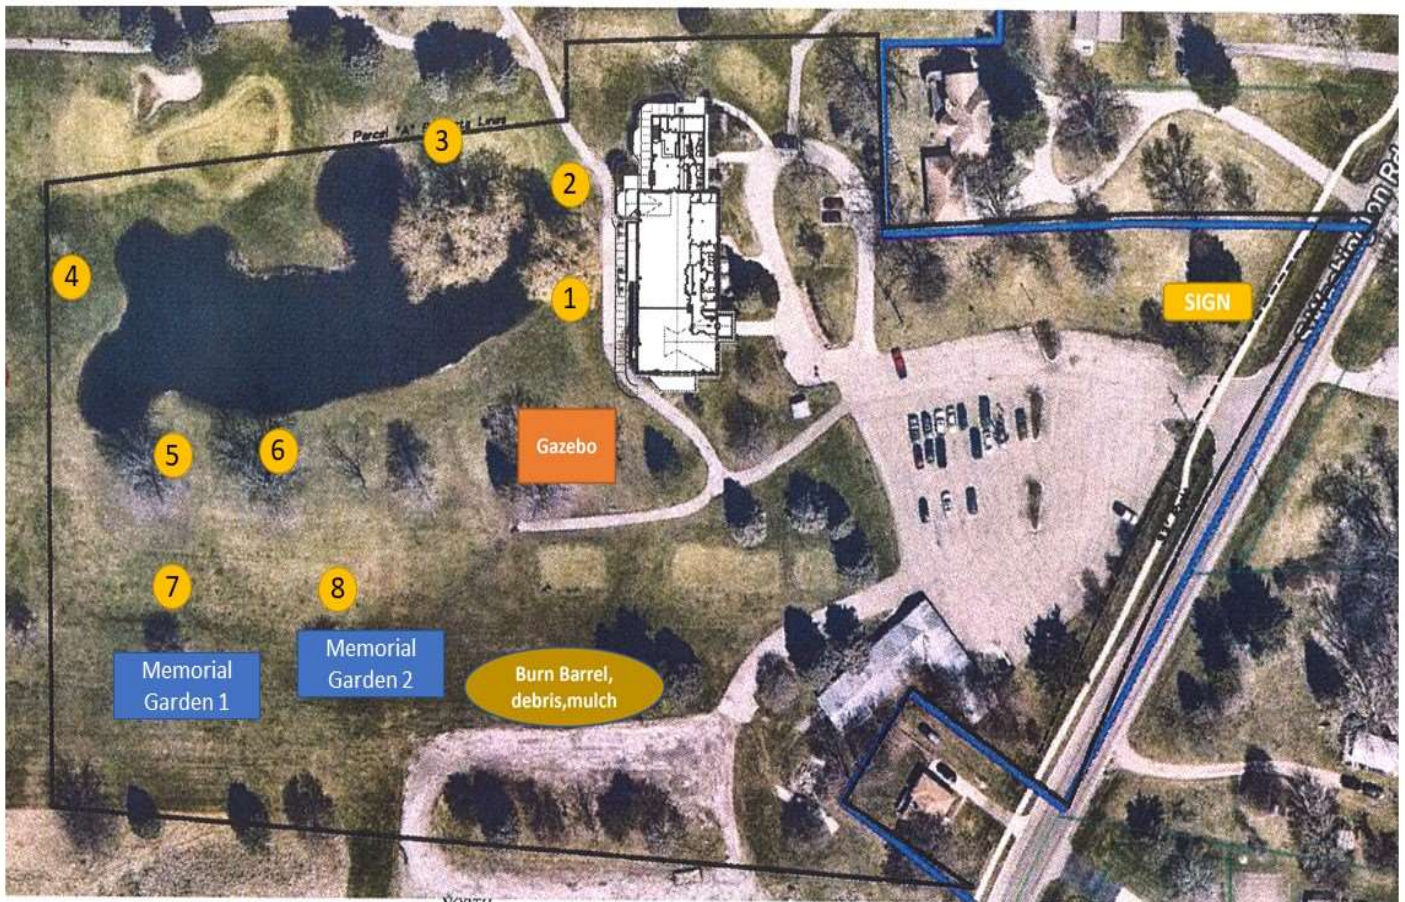

BENCH SITES



SITE PLAN

Scale: 1:60 = 1'-0"

0 50' 100' 200' 400'

Unity Bench Purchase Request

Name:

Address:

Cell phone #:

Email address:

Engraving wording: *(for custom engraving and or artwork, we can get you in contact with necessary representative)*

All CAPs **or** Upper/Lower (page 16 in catalogue)

Color or colors of engraving:

Bench site #:

Deposit (\$1,000) _____. Date _____

Buyer signature:


Approval of email design by donator (date):

USCL ordered approved design (date):

Balance due on delivery plus engraving costs.

Balance amount:

Date paid:

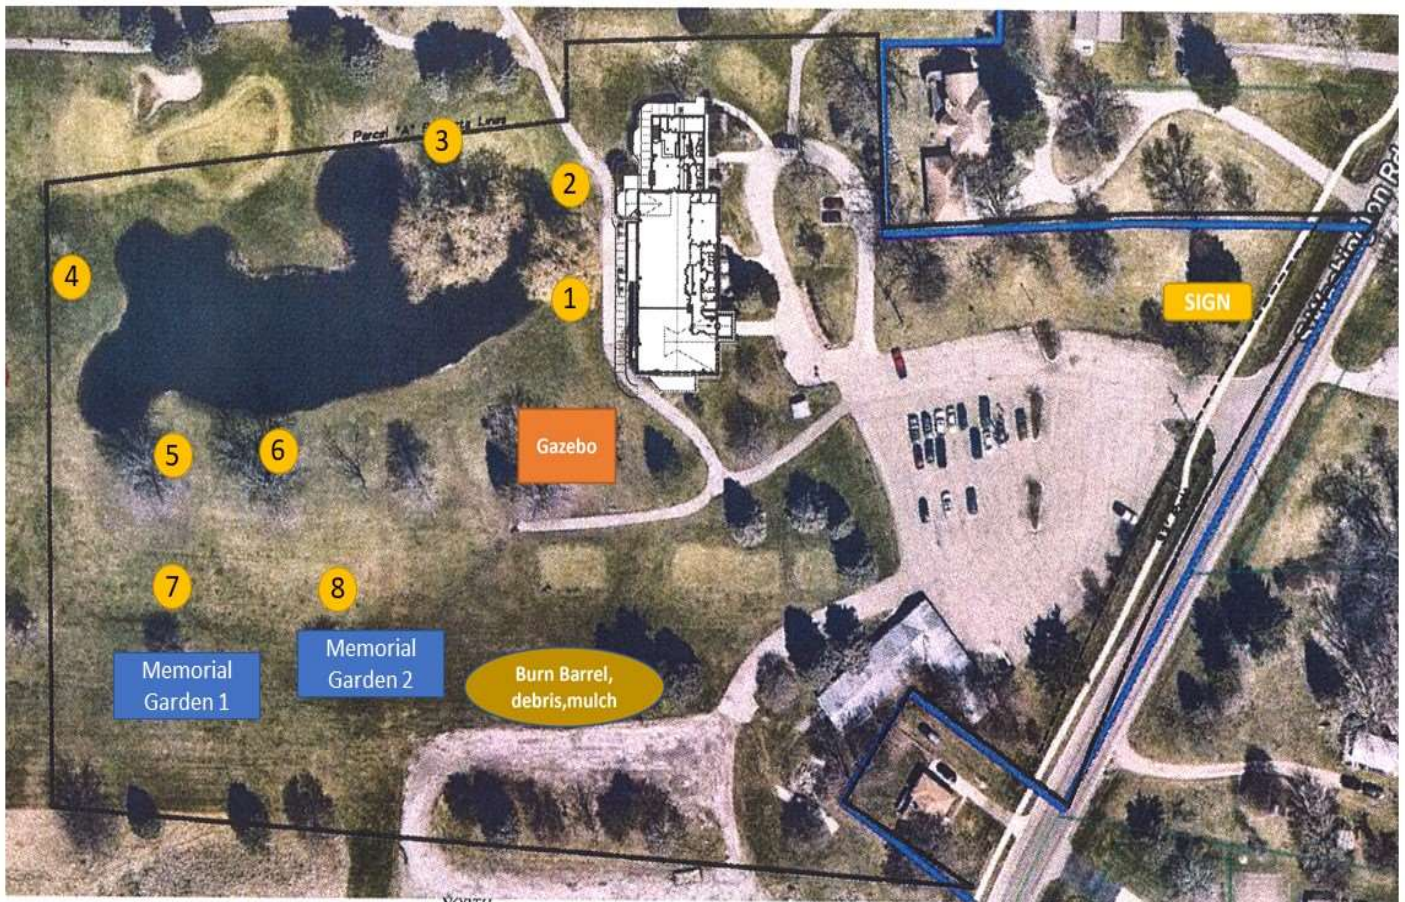

BENCH SITES



SITE PLAN
Scale: 1:60 = 1'-0"

0 50' 100' 200' 400'

Unity Bench Purchase Request

Name:

Address:

Cell phone #:

Email address:

Engraving wording: *(for custom engraving and or artwork, we can get you in contact with necessary representative)*

All CAPs **or** Upper/Lower (page 16 in catalogue)

Color or colors of engraving:

Bench site #:

Deposit (\$1,000) _____. Date _____

Buyer signature:


Approval of email design by donator (date):

USCL ordered approved design (date):

Balance due on delivery plus engraving costs.

Balance amount:

Date paid:

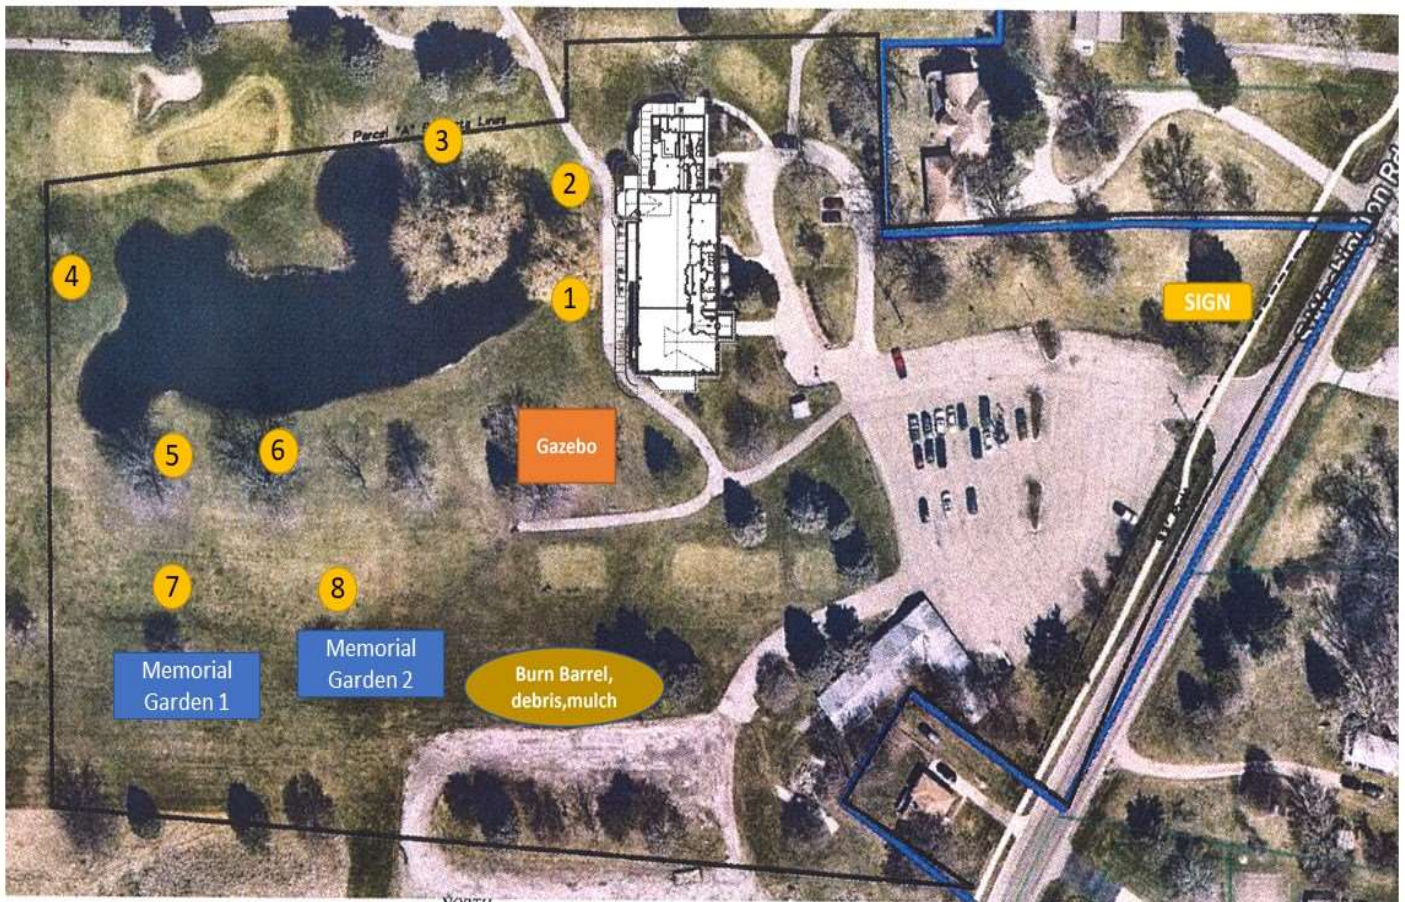

BENCH SITES



SITE PLAN

Scale: 1:60 = 1'-0"

0 50' 100' 200' 400'